



Estudo Preliminar

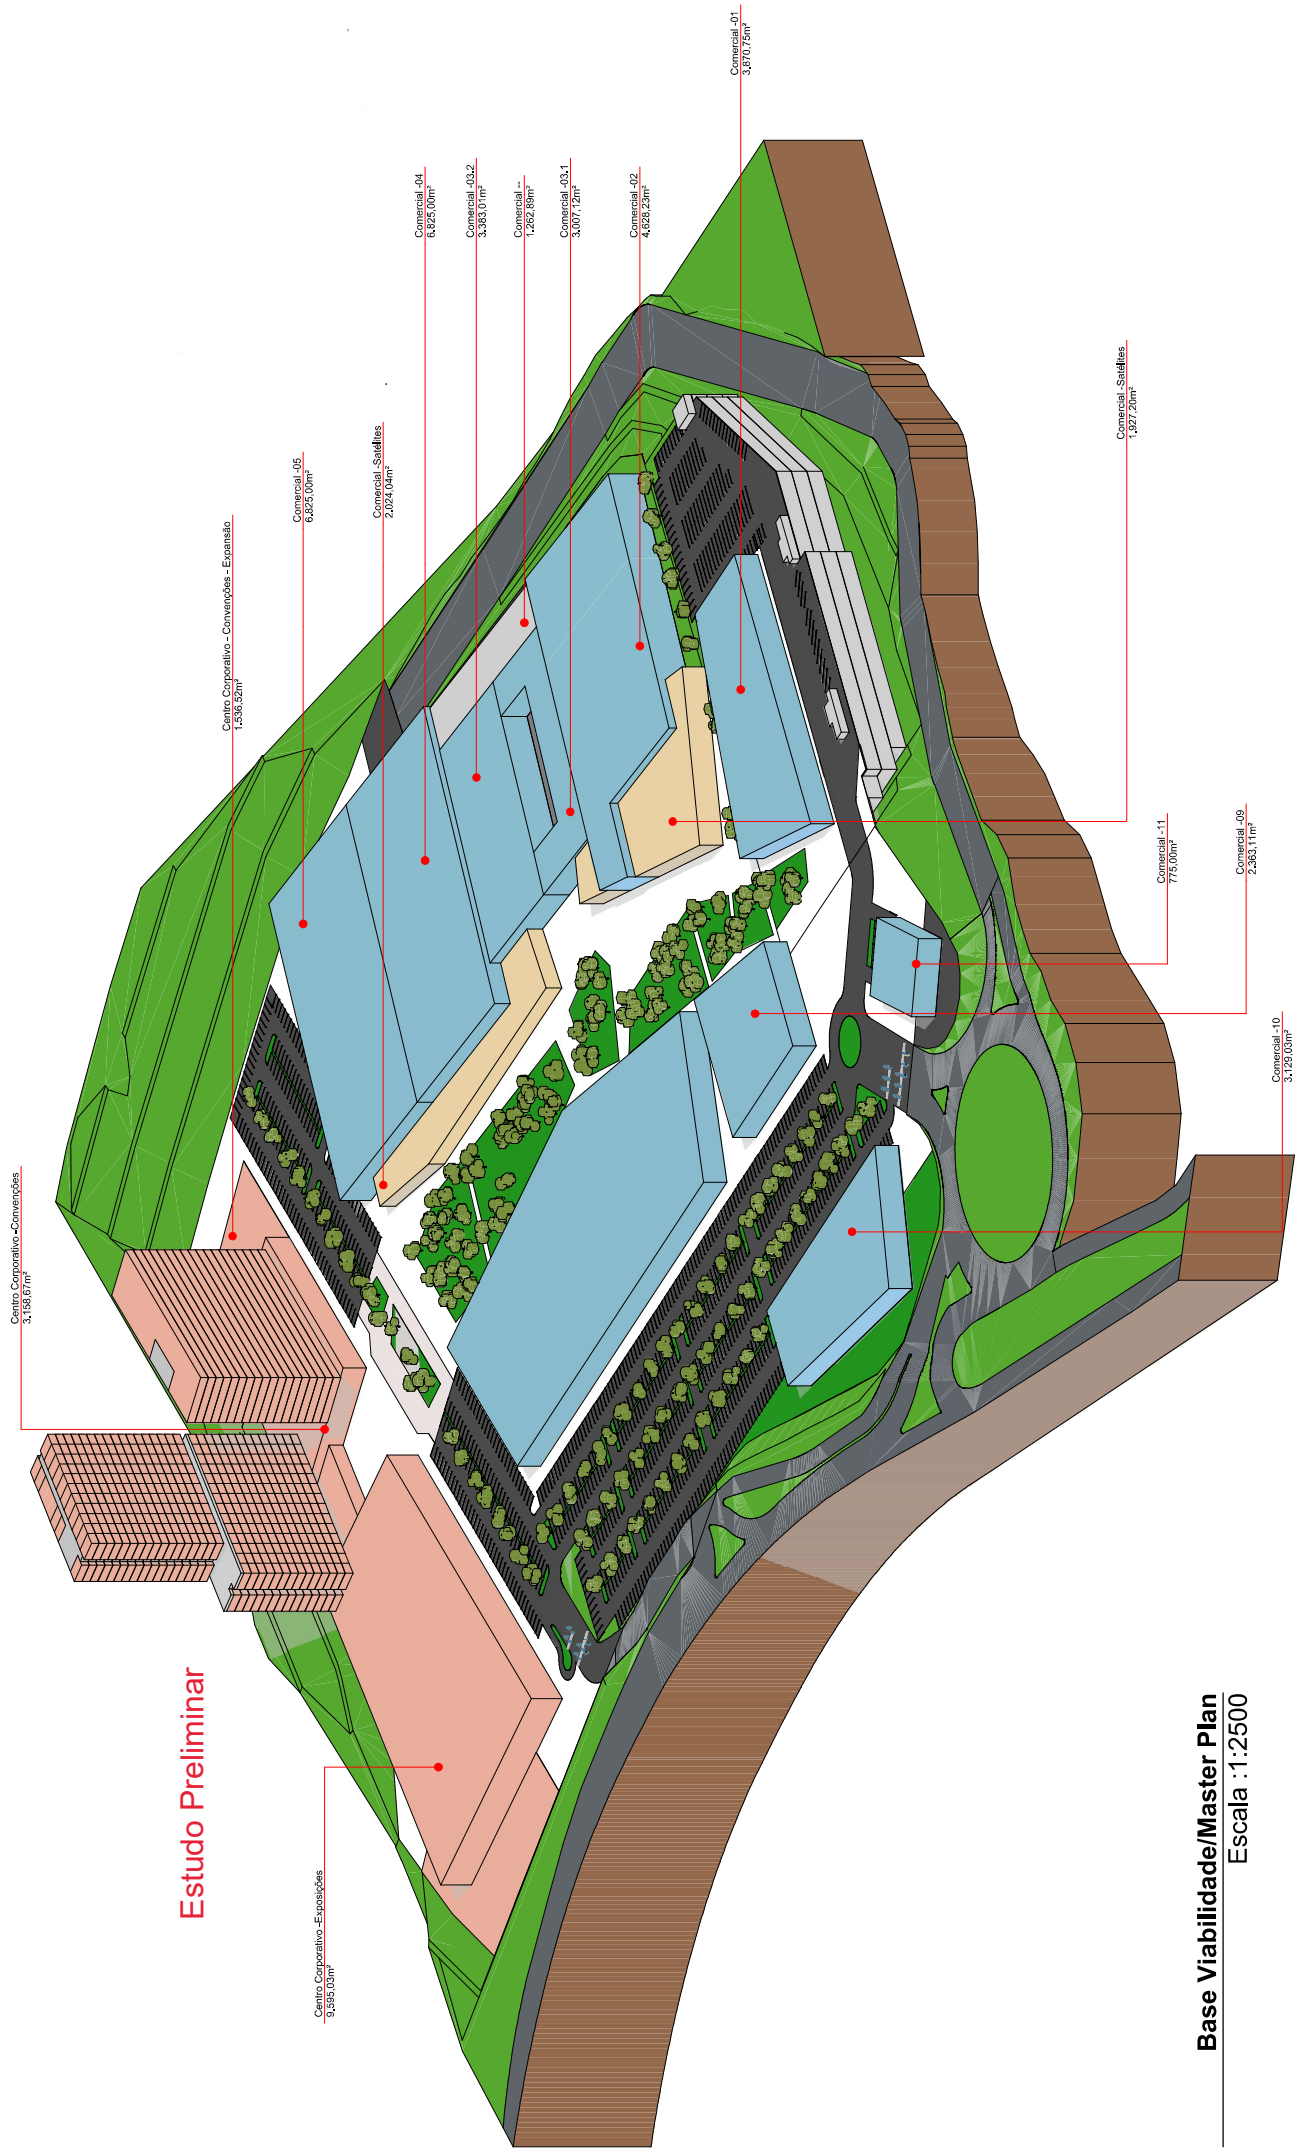

Base Viabilidade/Master Plan
Escala :1:2500

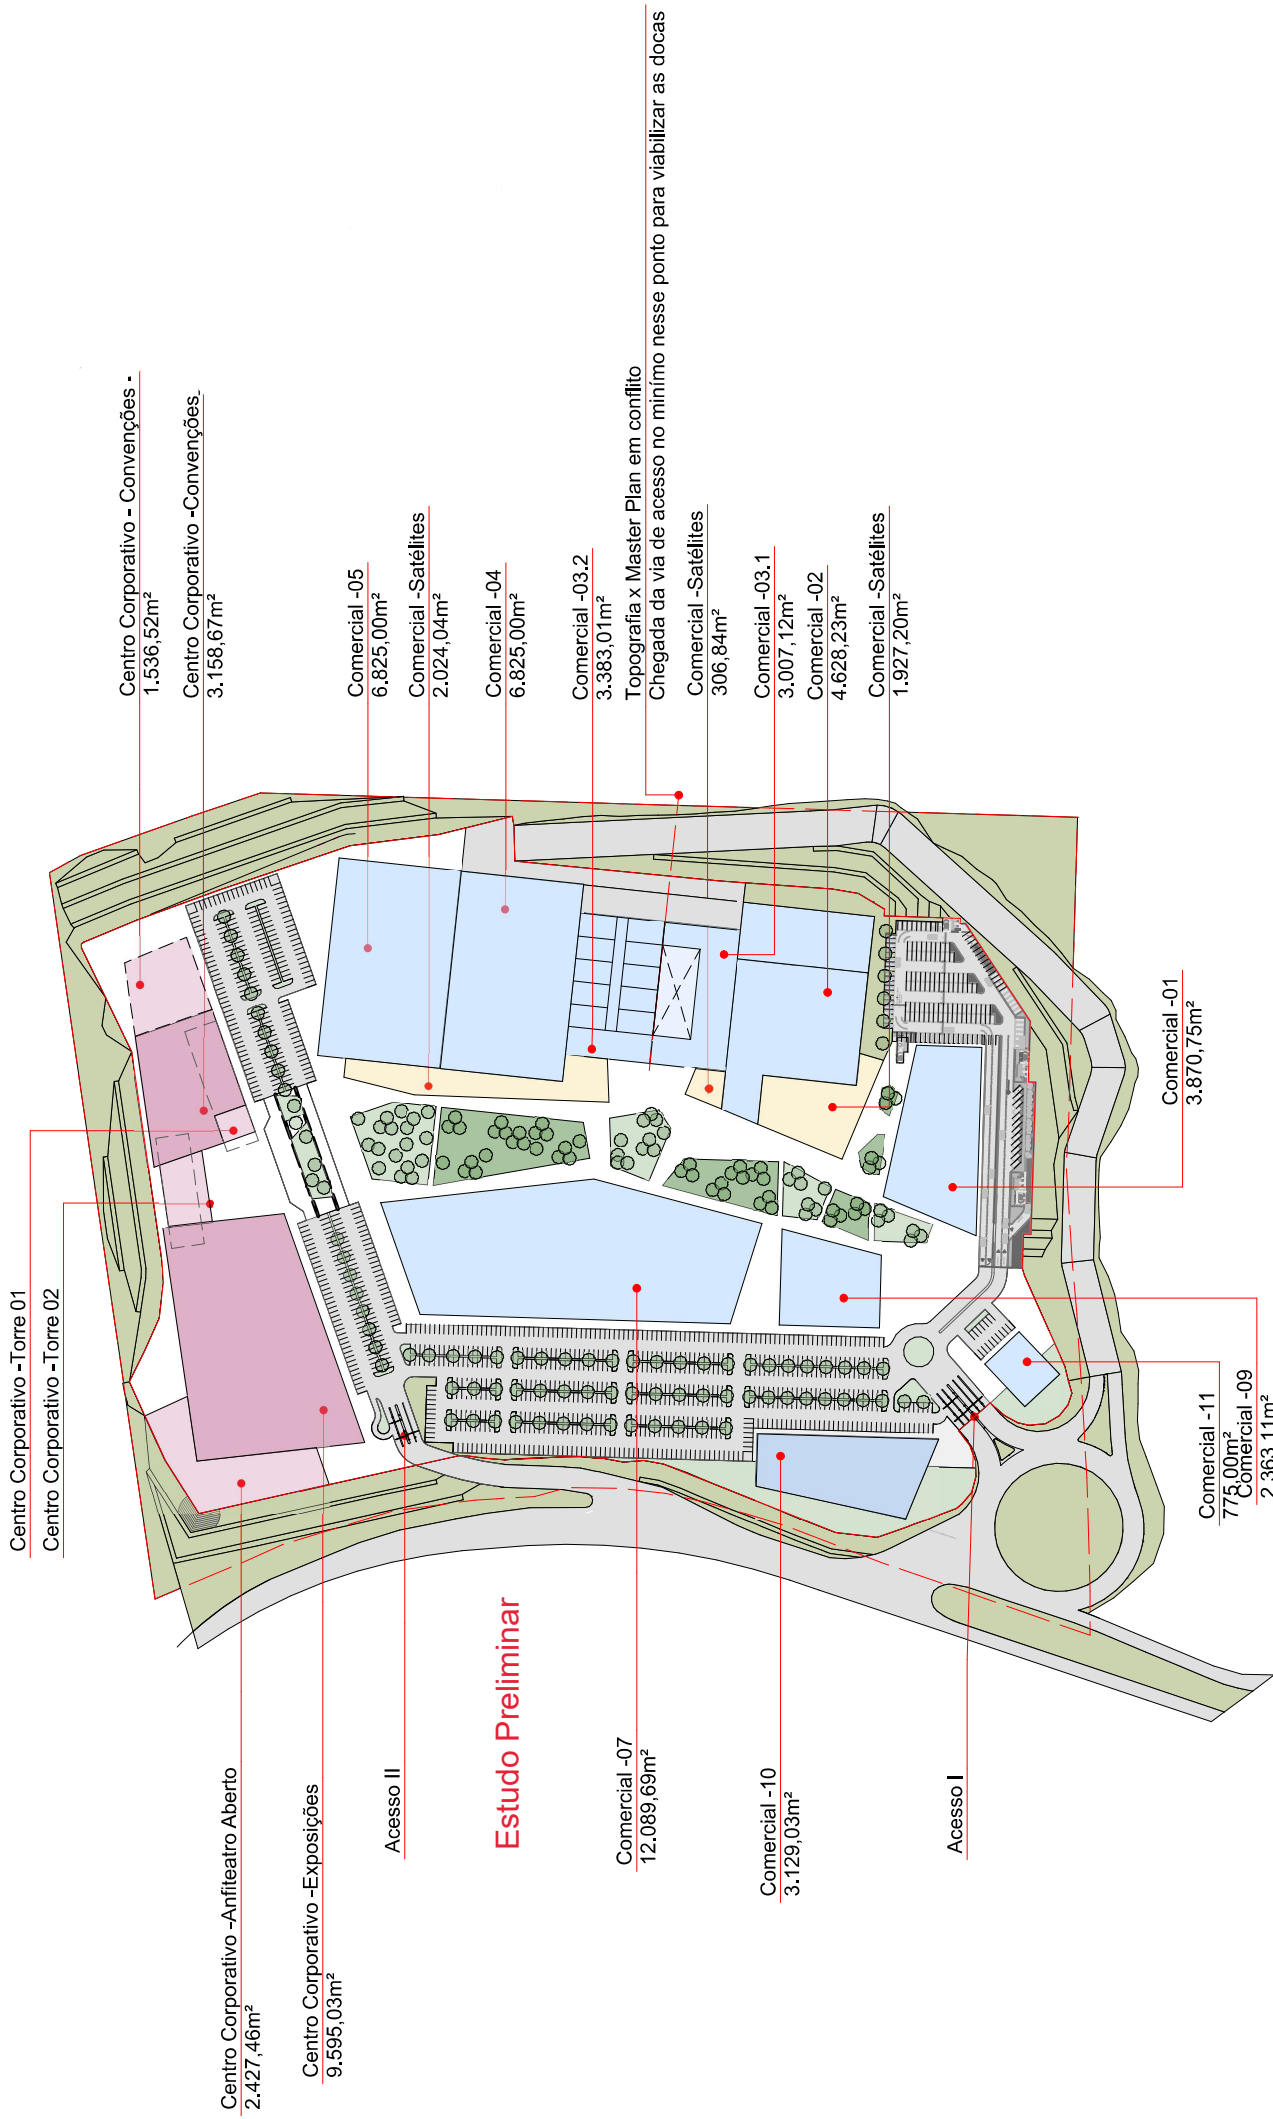

Pavimento Térreo
Escala :1:4000